
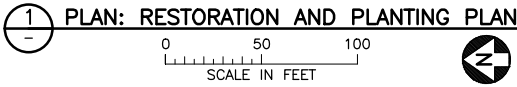


CADD USER: Randy R Roberts FILE: M:\DESIGN\232701\10.00\232701\1000_OU5_PERMIT_REFERENCE.DWG PLOT SCALE: 1:2 PLOT DATE: 8/3/2017 12:13 PM

g-27-03h

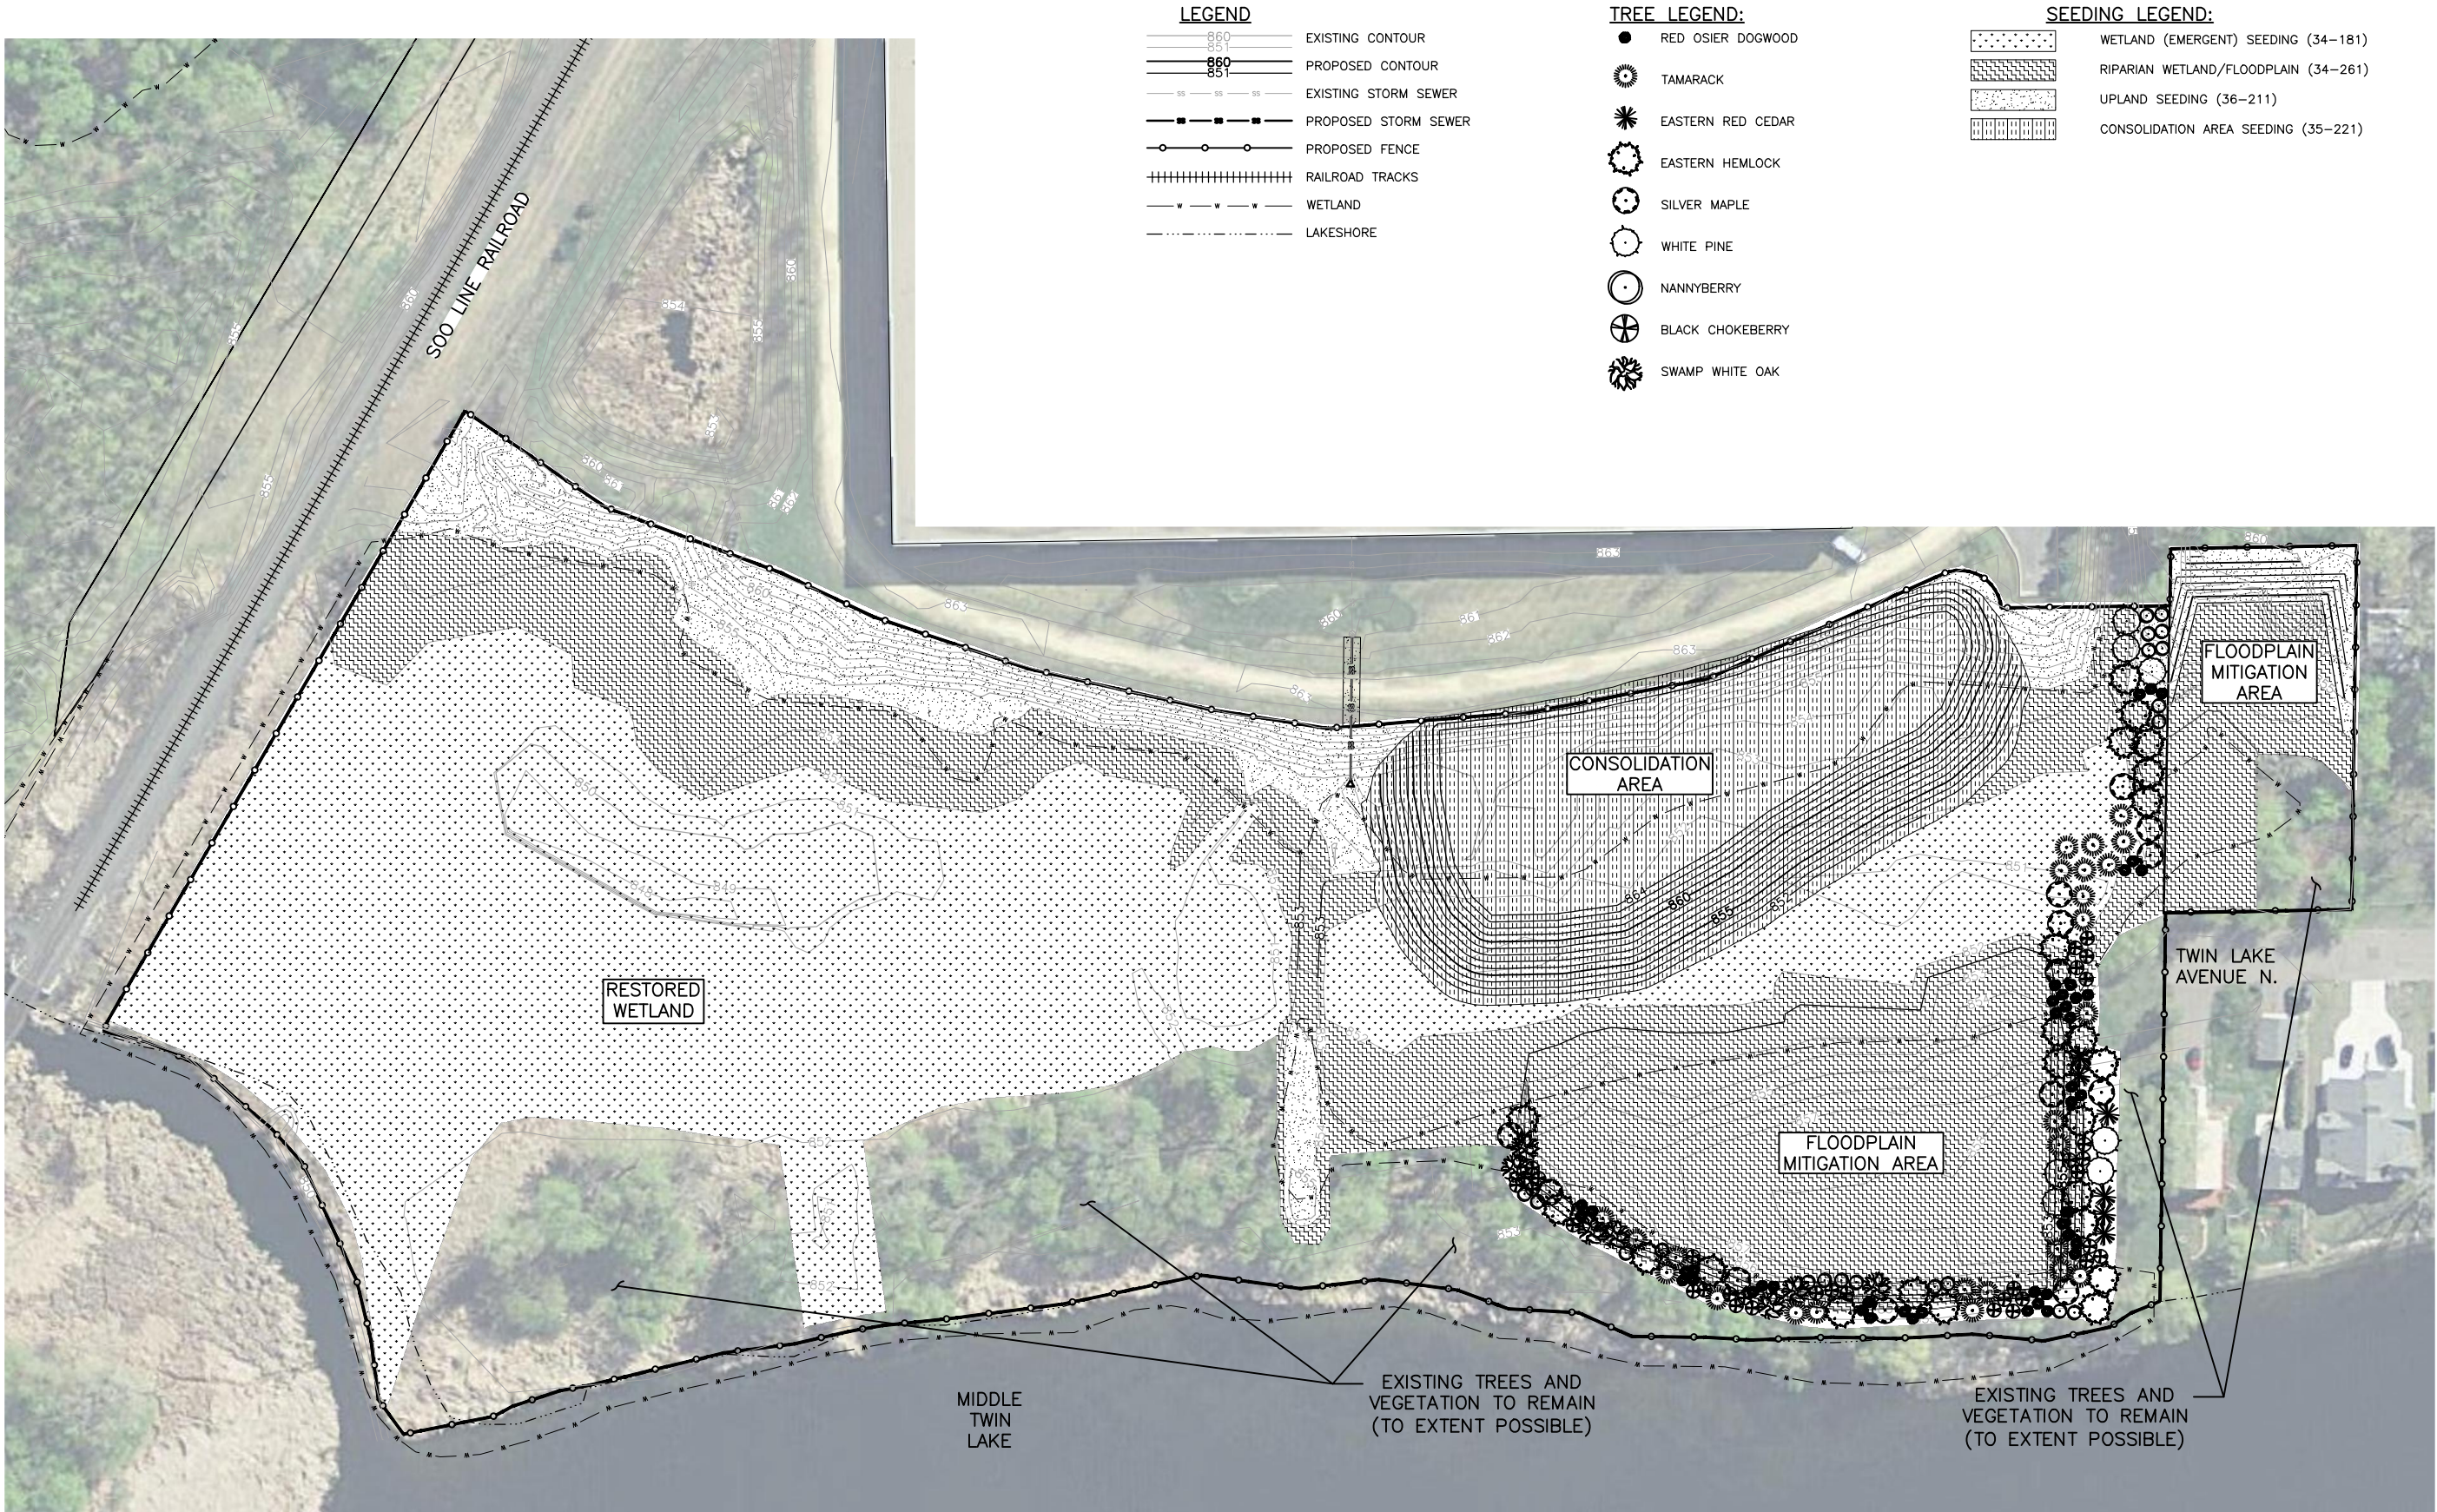

PERMIT DRAWINGS
NOT FOR CONSTRUCTION