


R:\31810518\PLAN-SHT\Final\LELF-CELL-LYT.dwg, Existing, 3/13/2009 3:54:57 PM, Joe\_sharbone

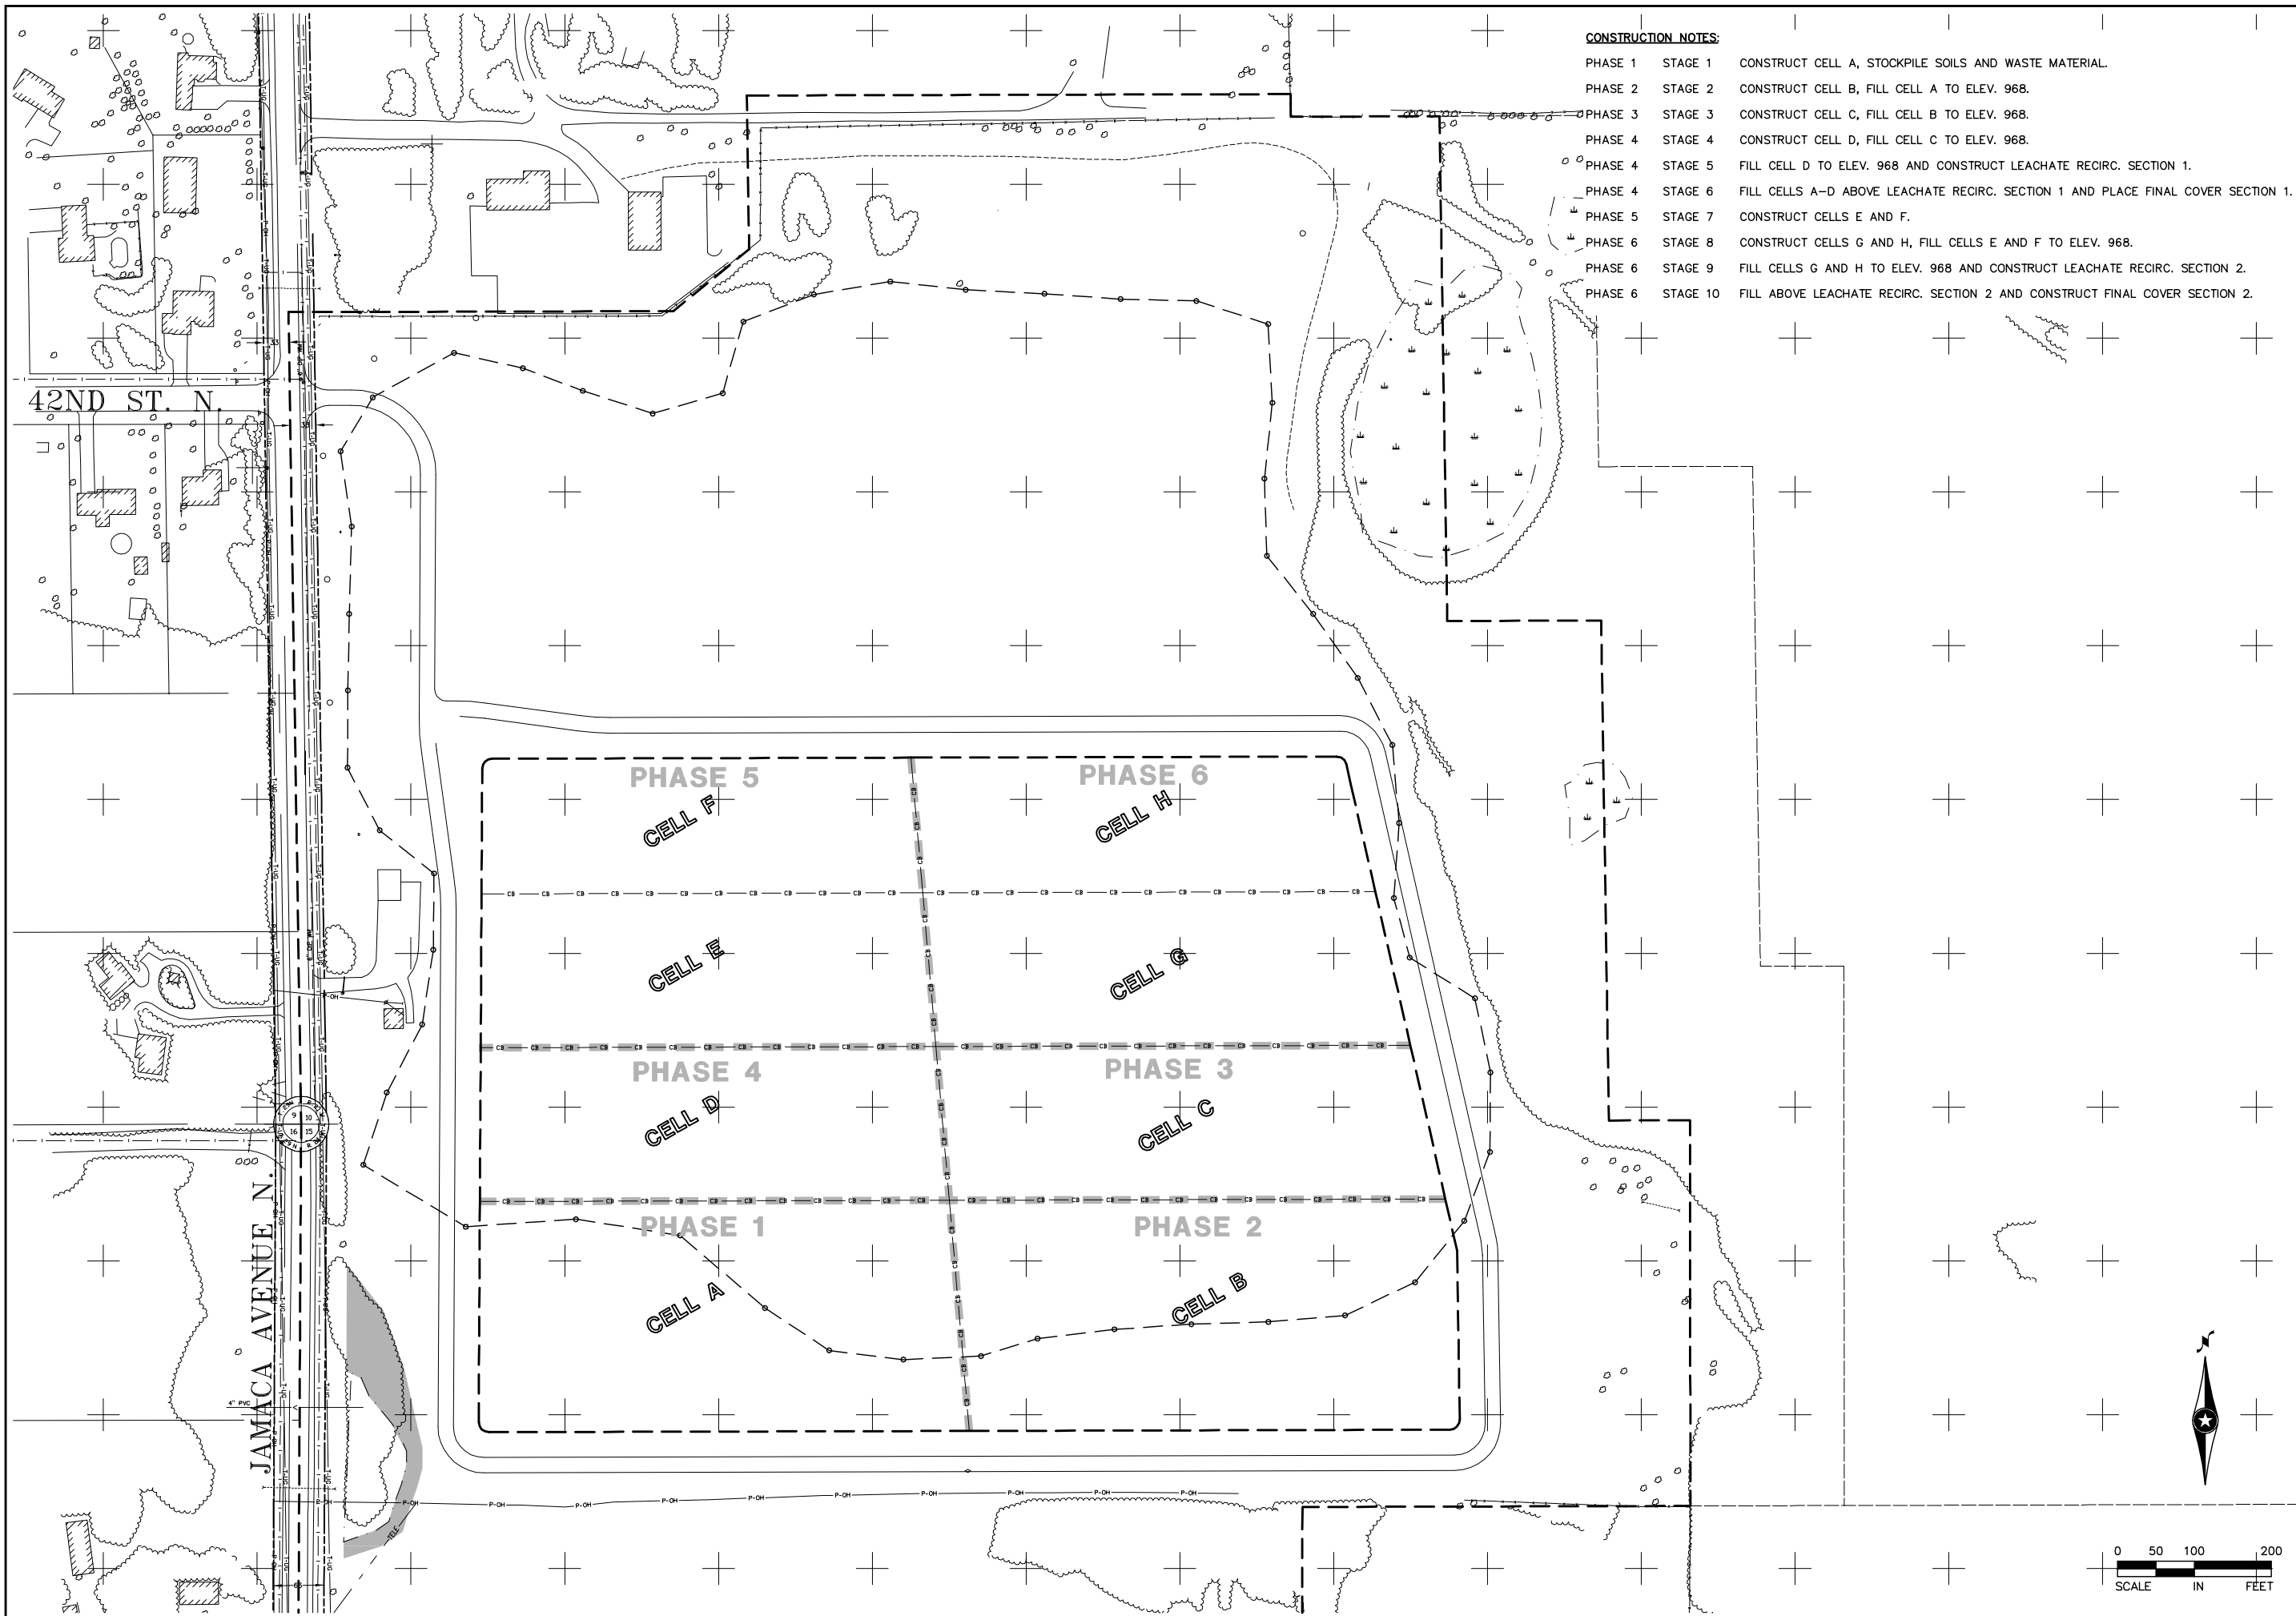

- CONSTRUCTION NOTES:**
- PHASE 1 STAGE 1 CONSTRUCT CELL A, STOCKPILE SOILS AND WASTE MATERIAL.
  - PHASE 2 STAGE 2 CONSTRUCT CELL B, FILL CELL A TO ELEV. 968.
  - PHASE 3 STAGE 3 CONSTRUCT CELL C, FILL CELL B TO ELEV. 968.
  - PHASE 4 STAGE 4 CONSTRUCT CELL D, FILL CELL C TO ELEV. 968.
  - PHASE 4 STAGE 5 FILL CELL D TO ELEV. 968 AND CONSTRUCT LEACHATE RECIRC. SECTION 1.
  - PHASE 4 STAGE 6 FILL CELLS A-D ABOVE LEACHATE RECIRC. SECTION 1 AND PLACE FINAL COVER SECTION 1.
  - PHASE 5 STAGE 7 CONSTRUCT CELLS E AND F.
  - PHASE 6 STAGE 8 CONSTRUCT CELLS G AND H, FILL CELLS E AND F TO ELEV. 968.
  - PHASE 6 STAGE 9 FILL CELLS G AND H TO ELEV. 968 AND CONSTRUCT LEACHATE RECIRC. SECTION 2.
  - PHASE 6 STAGE 10 FILL ABOVE LEACHATE RECIRC. SECTION 2 AND CONSTRUCT FINAL COVER SECTION 2.

WASHINGTON CO. SANITARY LANDFILL  
LAKE ELMO, MINNESOTA  
FINAL DESIGN  
LINER PHASING PLAN

Minnesota Pollution Control Agency

100 SOUTH 4TH ST. SUITE 1000  
MINNEAPOLIS, MINNESOTA 55402  
612.317.1318 FAX  
612.317.1318 PAX  
URS@MPCRP.COM

DATE	REVISIONS	DESCRIPTION	BY

I HEREBY CERTIFY THAT THIS PLAN, SPECIFICATION OR CONTRACT PREPARED BY ME OR UNDER MY DIRECT SUPERVISION AND THAT I AM A DULY LICENSED PROFESSIONAL ENGINEER UNDER THE LAWS OF THE STATE OF MINNESOTA.

DATE: \_\_\_\_\_ MN LIC. NO. \_\_\_\_\_

DRAWN: \_\_\_\_\_  
CHECKED: \_\_\_\_\_  
APPROVED: \_\_\_\_\_

PROJECT NO. 31810518  
SHEET: C005

